

first floor
 area calc:
 fl: 2929 sq ft
 sl: 781 sq ft
 total: 3710 sq ft


GMD-GA job#
 GMD-GA16089



Portland
 scale: 1/8"=1'-0"
 09.27.16 Atlanta, GA.



The drawings presented are illustrative of character and design intent only, and are subject to change based upon final design considerations (i.e. applicable codes, structure, and MEP design requirements, and sign / floor plan changes, etc.) ©2016 gmdesigngroup of ga, inc.

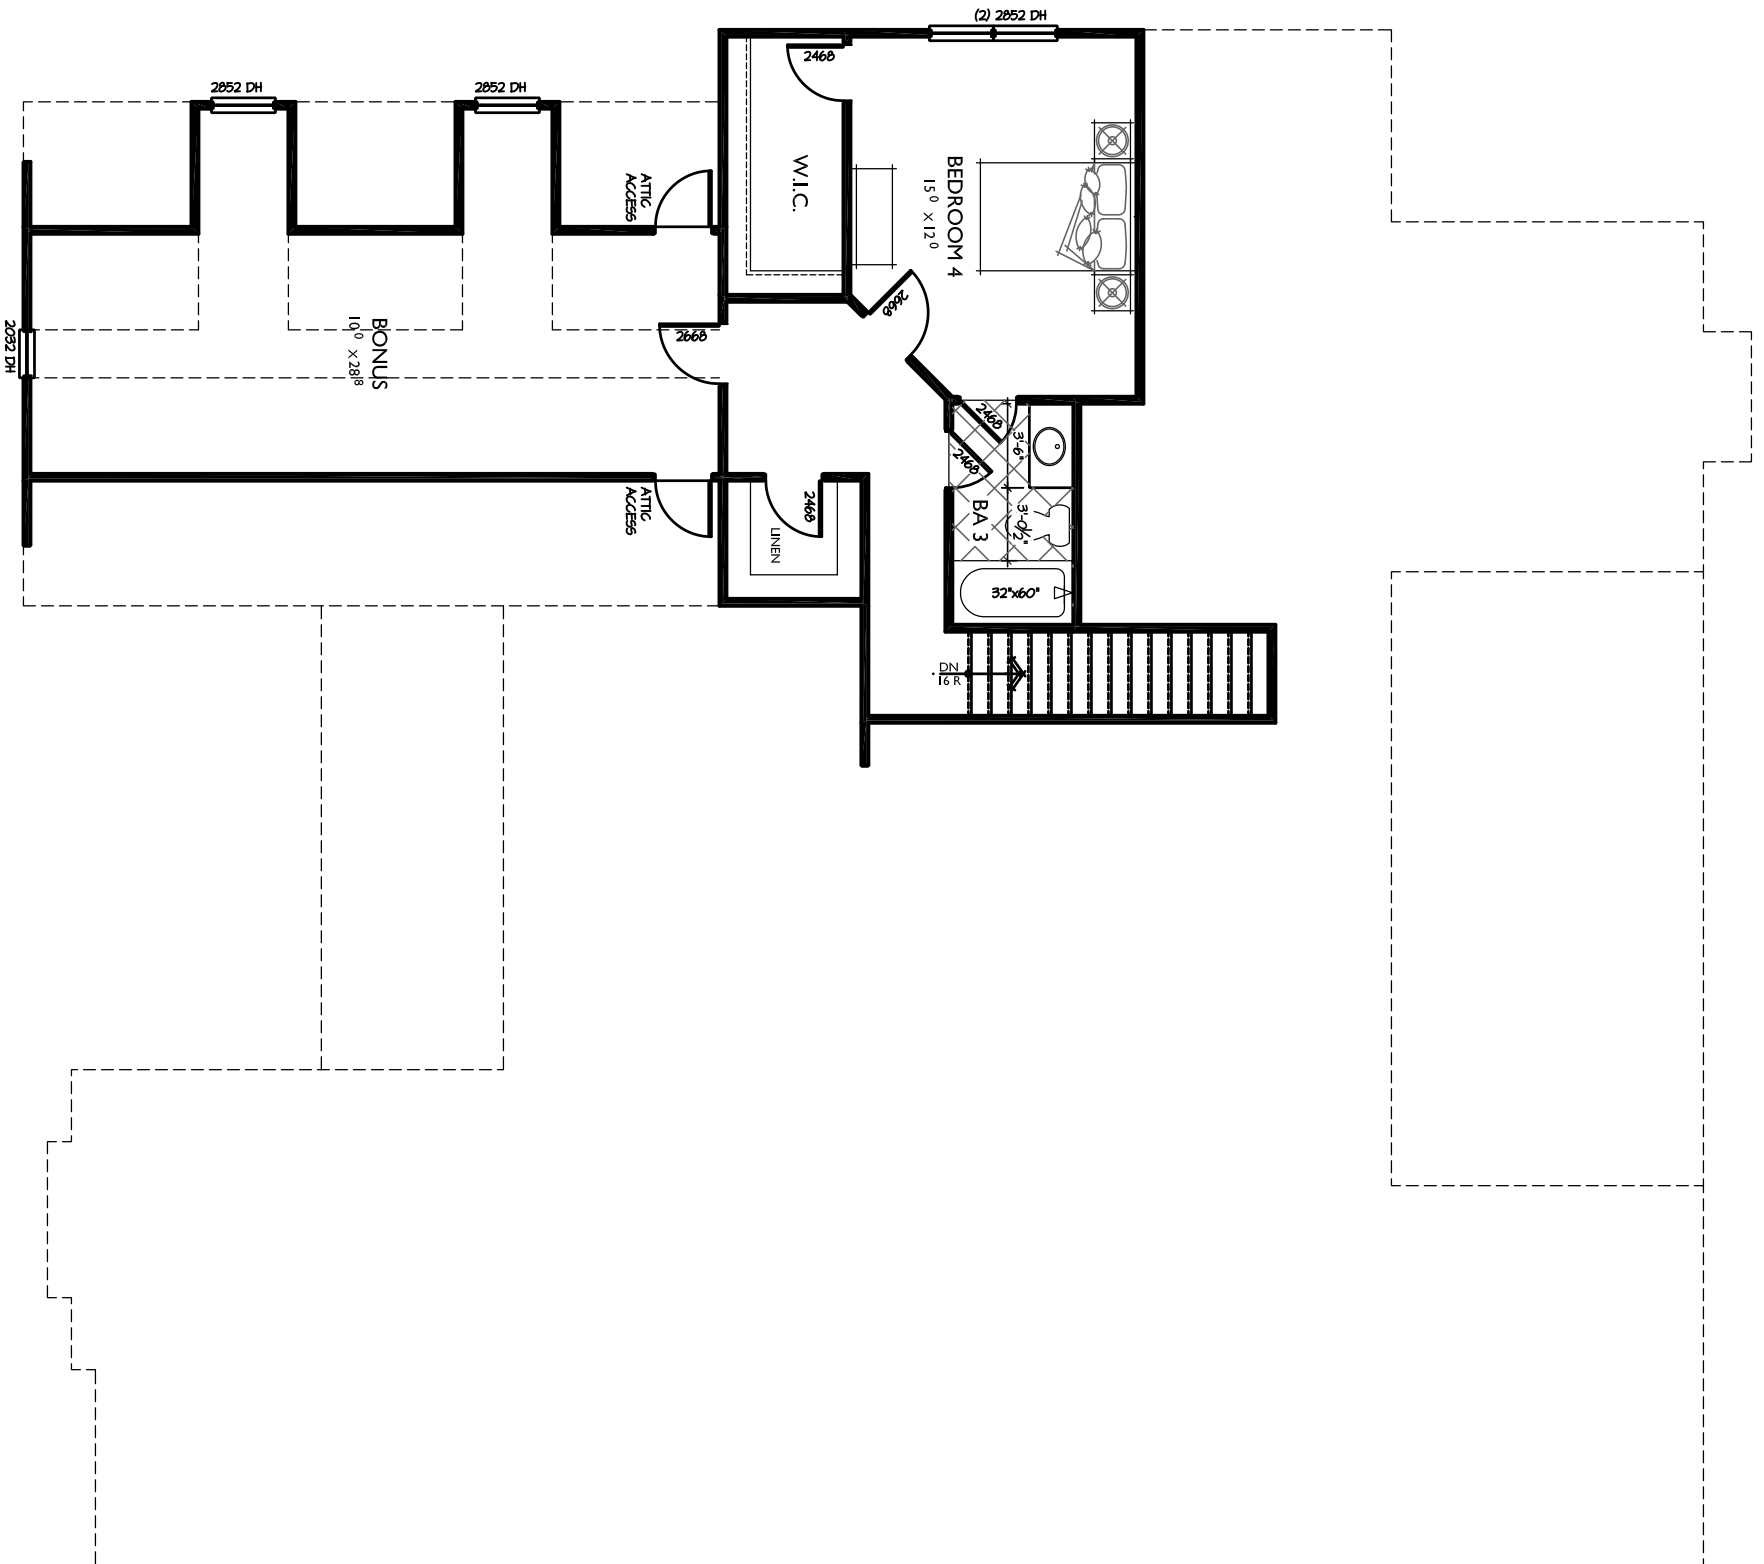

Second floor



Portland
 scale: 1/8"=1'-0"
 09.27.16 Atlanta, GA.

GMD-GA job#
 GMD-GA16089



01.800.813.8
 No drawings presented are limitations of description and design. Plans, sections, and elevations are subject to change without notice and are not to be used for construction without the written approval of the architect. ©2016 Professional Group of GA, Inc.