

REVISIONS	DATE	BY
CLAR 23-2	7-24-00	SK

Copyright Frank Betz Associates, Inc.
All Rights Reserved. The Duplication,
Reproduction, Copying, Sale, Rental,
Licensing, or any other distribution or
use of these drawings, any portion
thereof, or the plans depicted herein
is strictly prohibited unless expressly
authorized in writing by FBA, Inc.

HOMIEPLANS
DESIGNED FOR TODAY'S MARKET

ELEVATIONS & ROOF PLAN

THE PORTLAND - B


FBA
FRANK BETZ ASSOCIATES, INC.
2401 LAKE PARK DRIVE/SUITE 250
SMYRNA, GEORGIA 30080
770/431-0886
www.frankbetz.com

BY: JRS CK: JCH

DATE 6-9-99

SHEET:

OF: 5

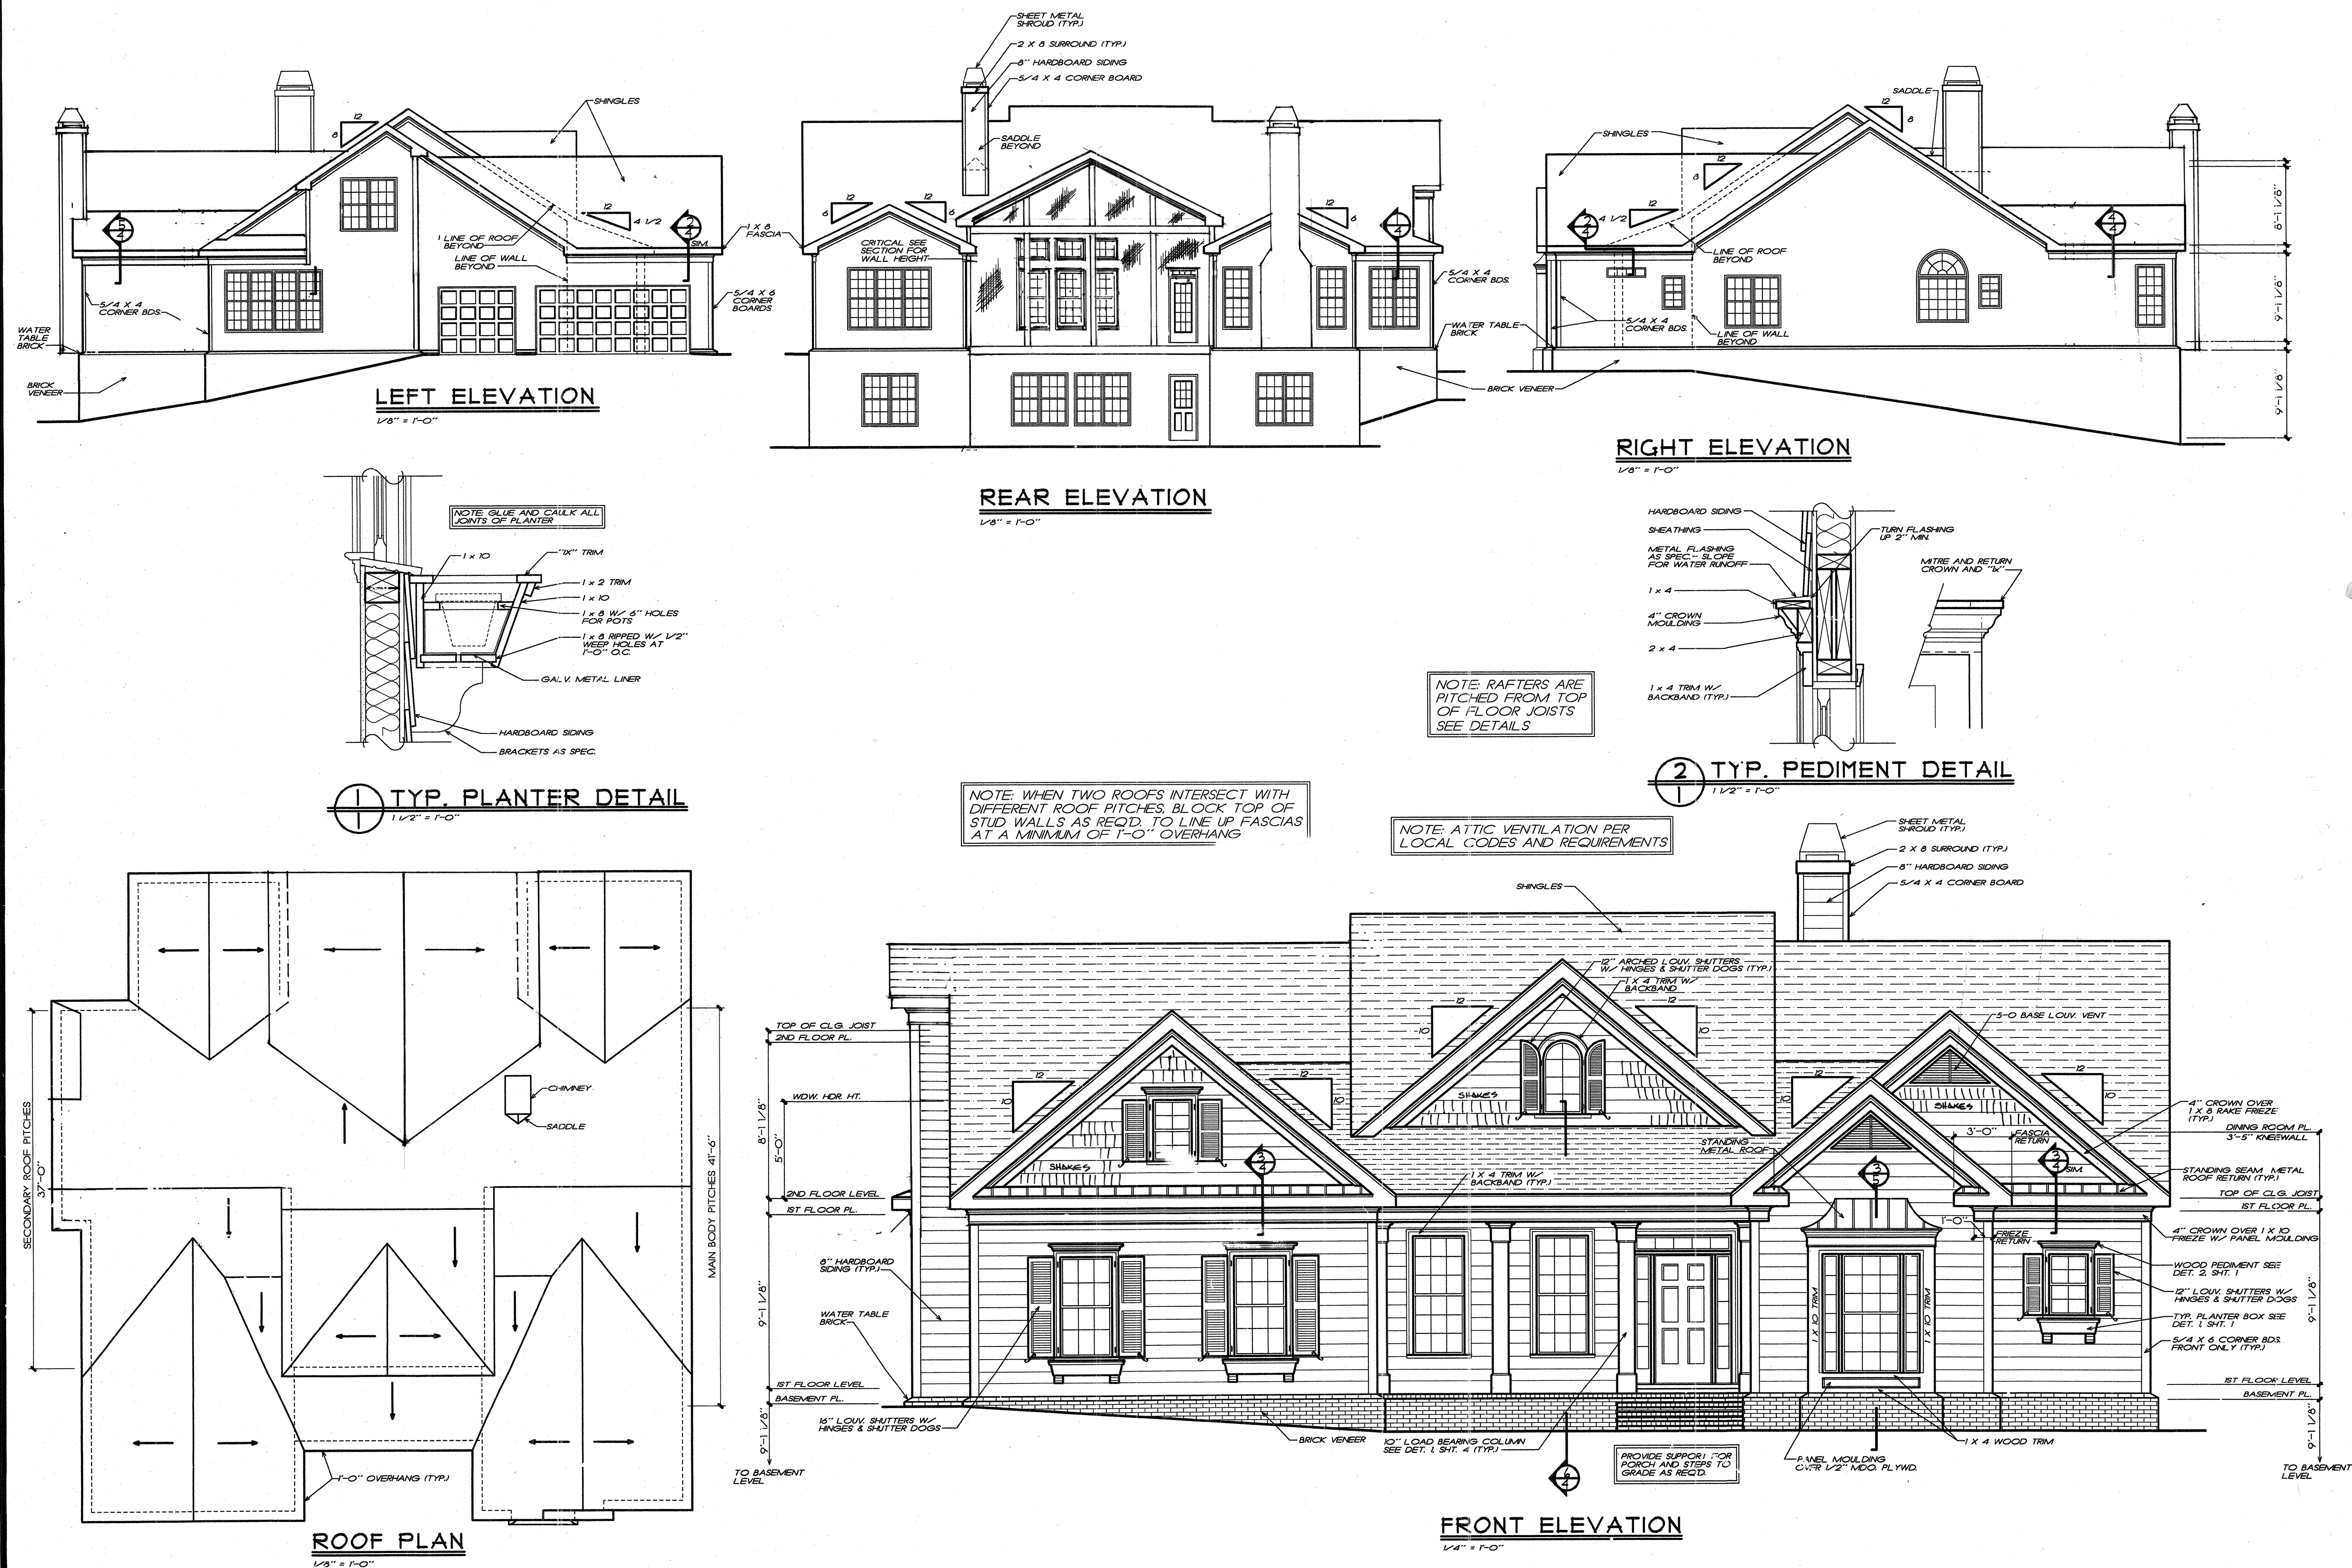

FRANK BETZ ASSOCIATES, INC. ASSUMES NO LIABILITY
FOR ANY CHANGES OR MODIFICATIONS MADE TO THESE
PLANS BY OTHERS.

TIME: 10 PM DATE: 6-9-99 FILE: 100000-PORTLAND-3296